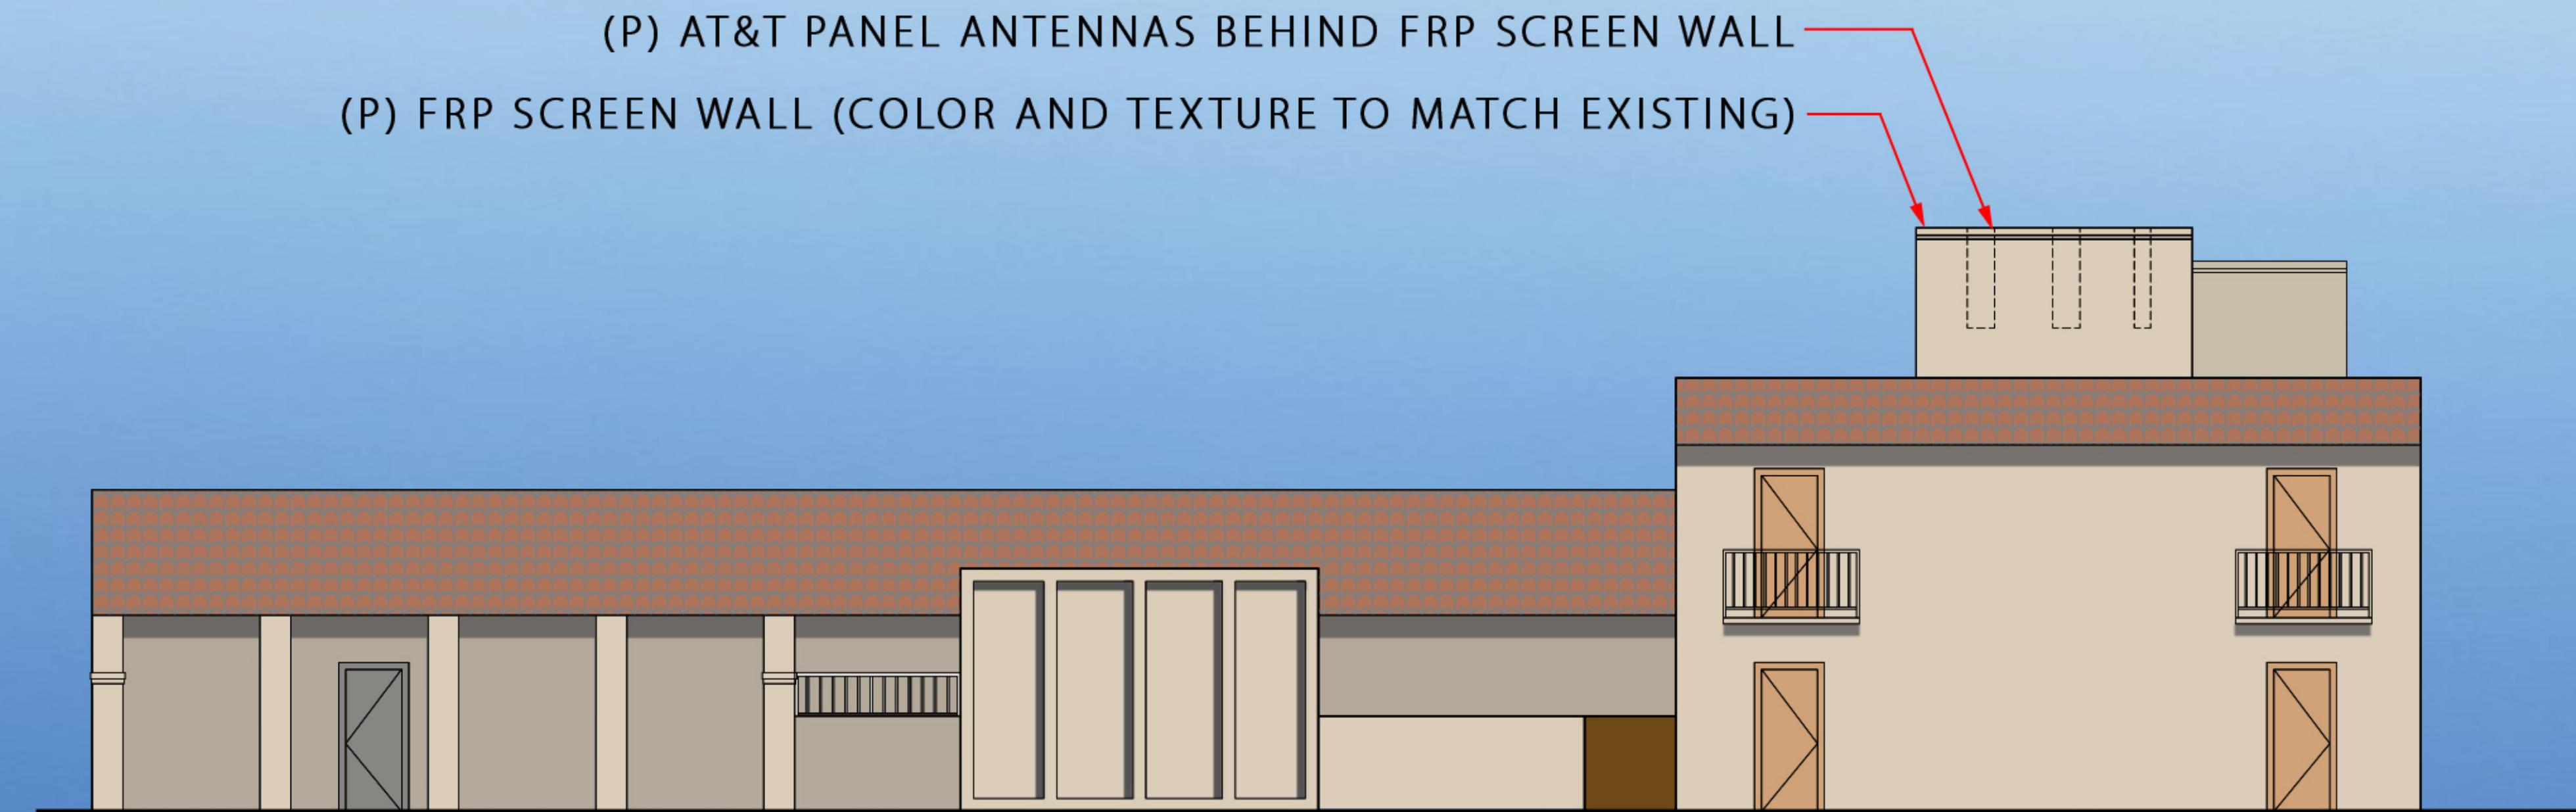
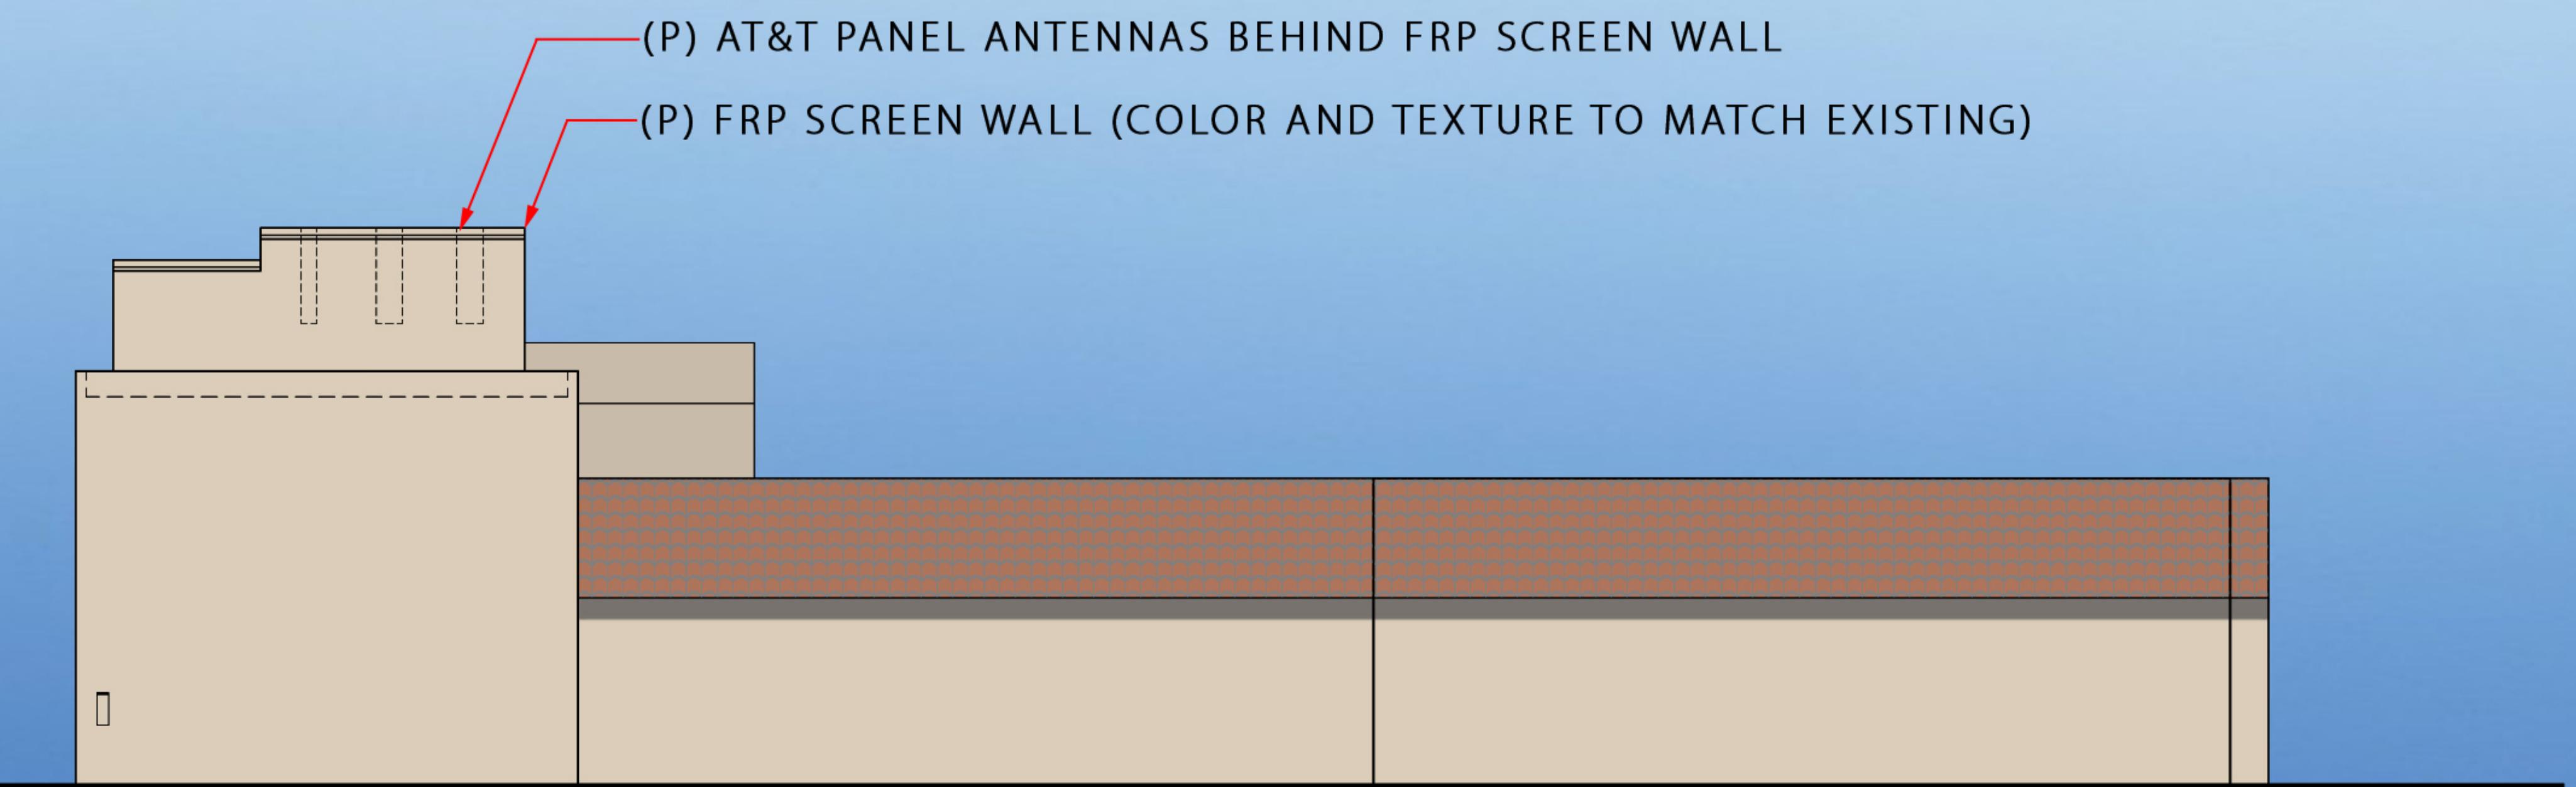
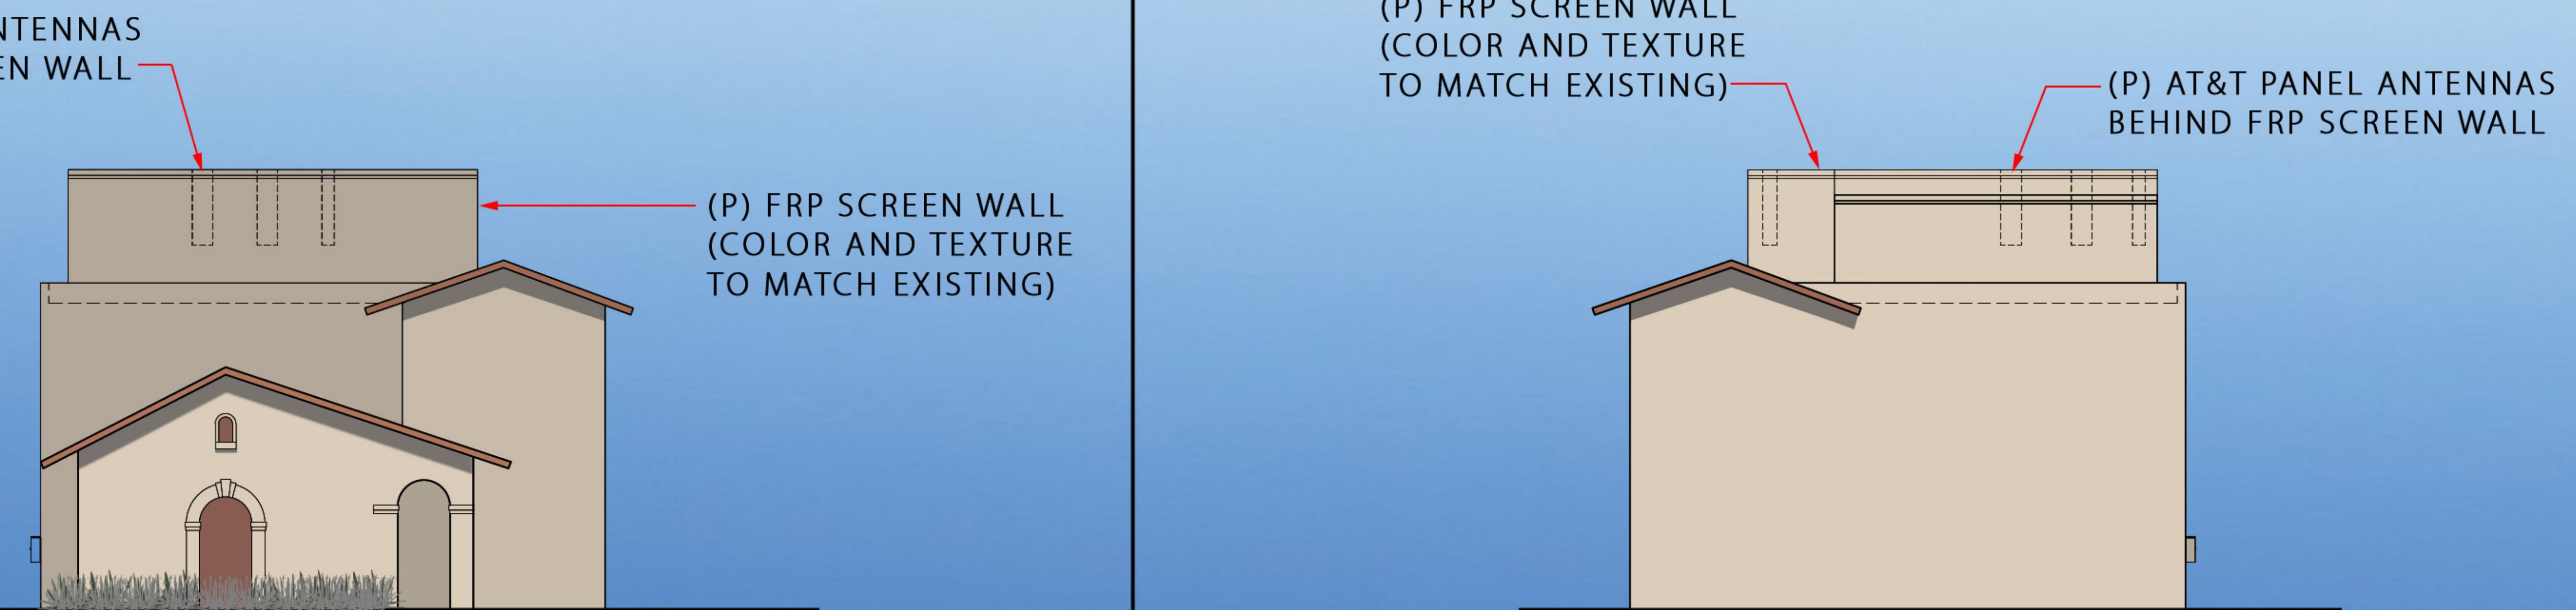


THE INFORMATION CONTAINED IN THIS SET OF DRAWINGS IS PROPRIETARY & CONFIDENTIAL TO AT&T WIRELESS. ANY USE OR DISCLOSURE OTHER THAN AS IT RELATES TO AT&T WIRELESS IS STRICTLY PROHIBITED.


**smartlink**  
3300 IRVINE AVENUE, SUITE 300,  
NEWPORT BEACH, CA 92660  
TEL: (949) 387-1265  
FAX: (949) 387-1275


**CASA** INDUSTRIES  
4430 E. MIRALOMA AVE. SUITE D  
ANAHEIM, CALIFORNIA 92807

**EAST ELEVATION**

SCALE:  
1/8"=1'-0"

**WEST ELEVATION**

SCALE:  
1/8"=1'-0"

**SOUTH ELEVATION**

SCALE:  
1/8"=1'-0"

**4**
**NORTH ELEVATION**

SCALE:  
1/8"=1'-0"

**3**
**NOT TO BE USED  
FOR CONSTRUCTION**

IT IS A VIOLATION OF LAW FOR ANY PERSON, UNLESS THEY ARE ACTING UNDER THE DIRECTION OF A LICENSED PROFESSIONAL ENGINEER, TO ALTER THIS DOCUMENT.

**CSL04566**  
AT&T LAND LINE SWITCH  
202 W. OJAI AVE.,  
OJAI, CA 93023  
ROOFTOP (OUTDOOR)

DRAWN BY: **EMS** CHECKED BY: **JS**

SHEET TITLE:  
**ELEVATIONS**

SHEET NUMBER:  
**A-3**